




Kitchen Layout Plan Sectional A & D

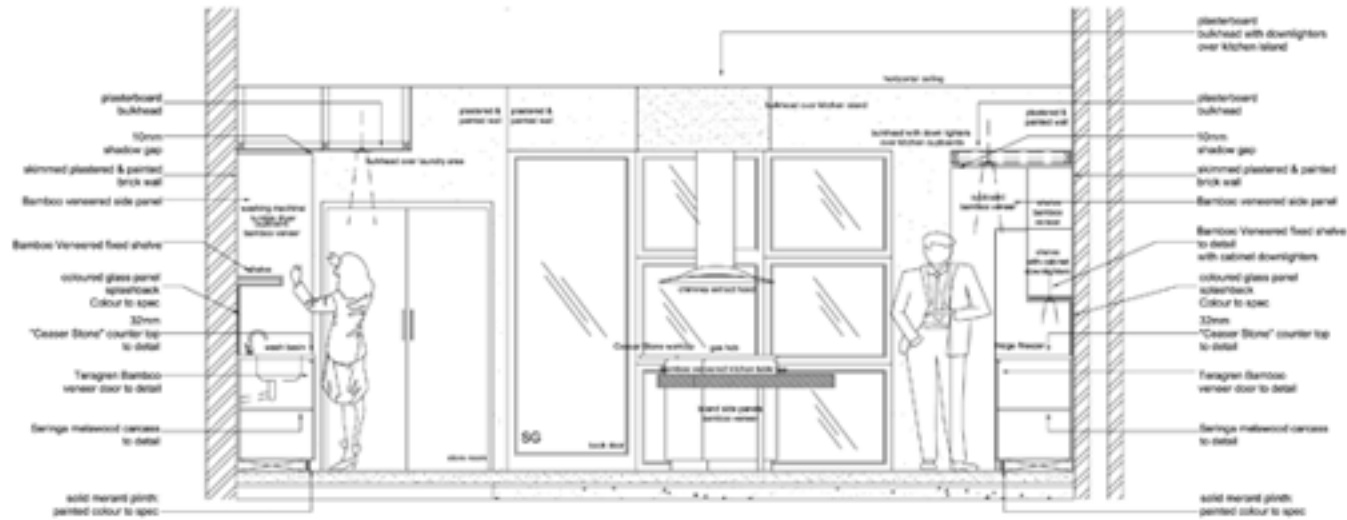

Sectional Elevation A
Scale 1:20
 KITCHEN SCULLERY / ISLAND UNIT
 BUILT IN CUPBOARDS

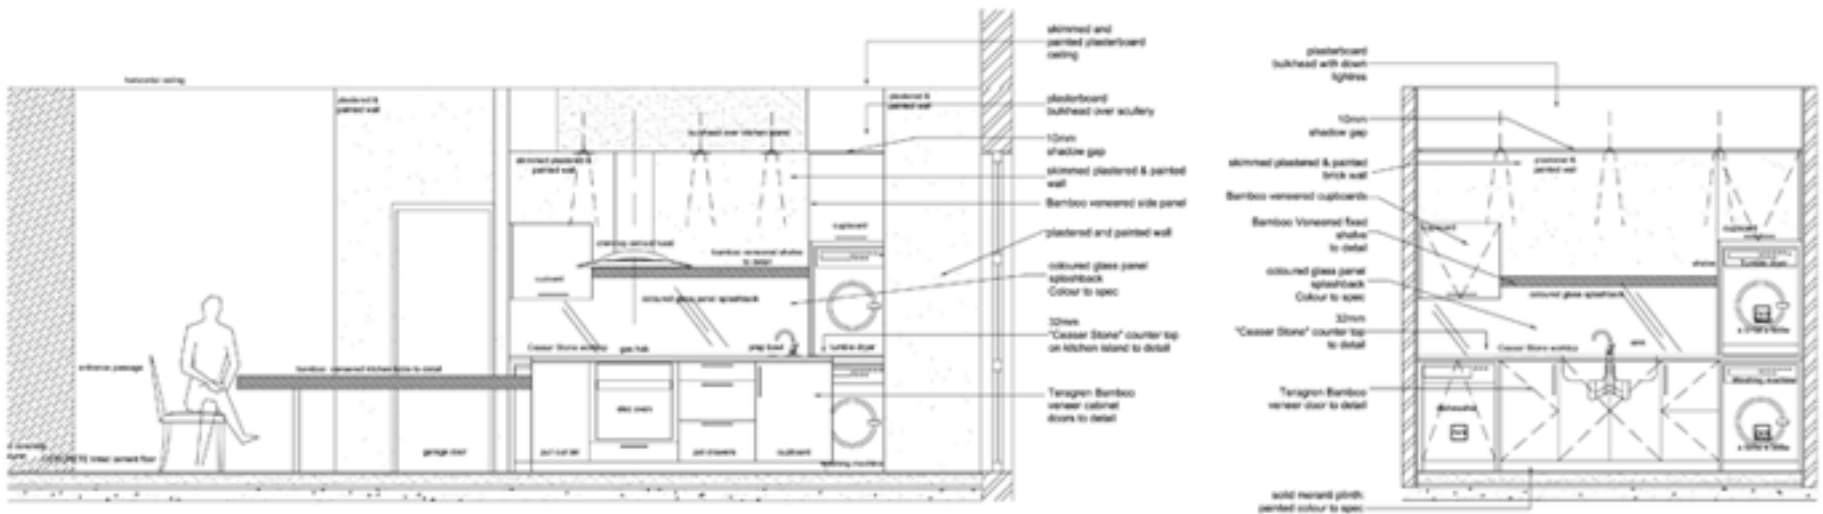

Sectional Elevation D
Scale 1:20
 KITCHEN SCULLERY / ISLAND UNIT
 BUILT IN CUPBOARDS

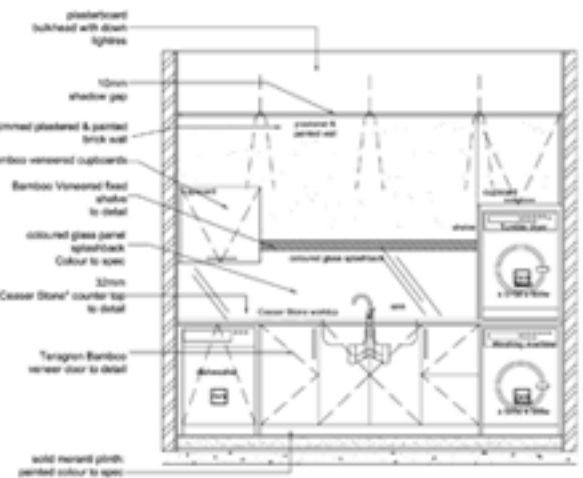

Sectional Elevation D
Scale 1:20
 KITCHEN SCULLERY
 BUILT IN CUPBOARDS