



Kitchen Layout Plan Sectional Elevation B

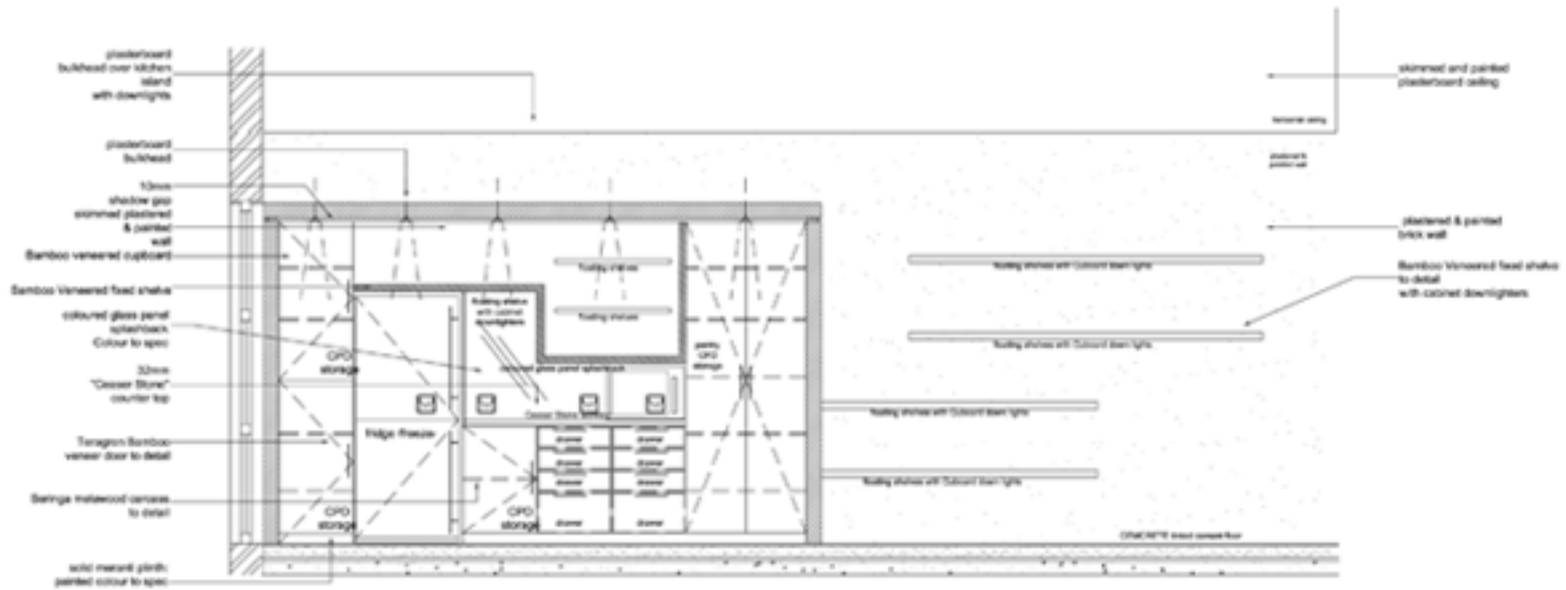

SECTIONAL ELEVATION B
SCALE 1:20
BUILT IN CUPBOARDS

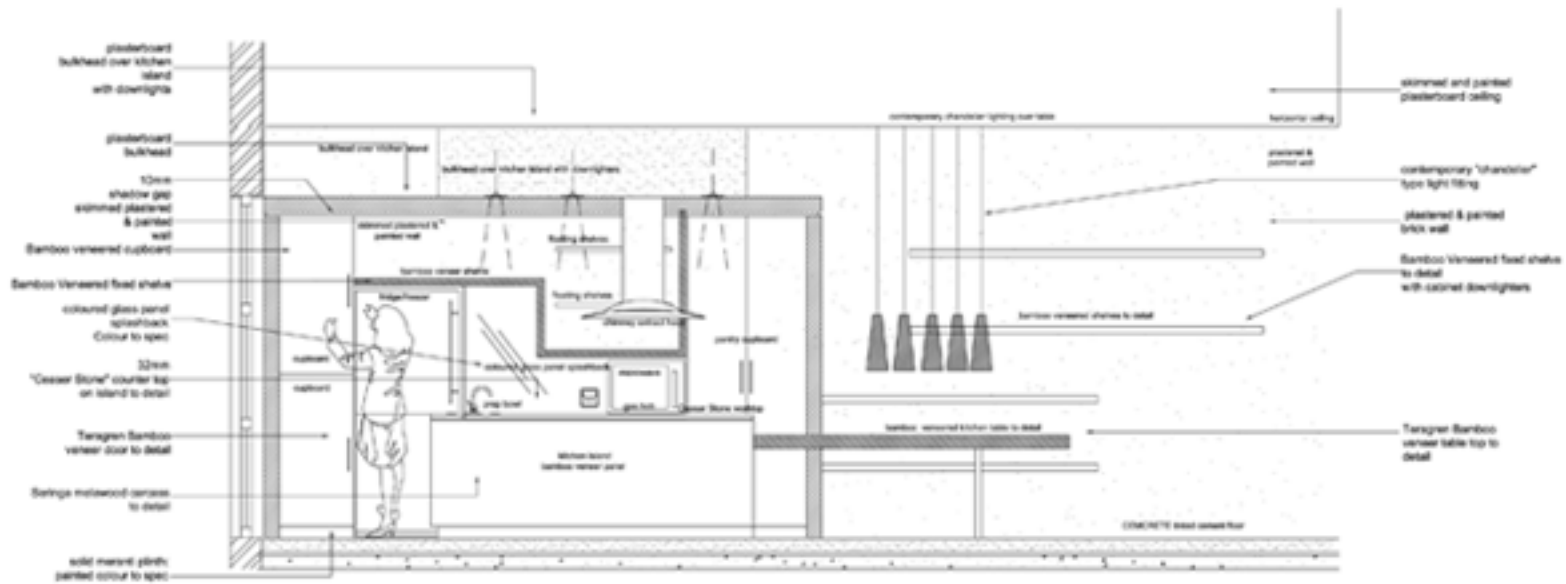

SECTIONAL ELEVATION B
SCALE 1:20
KITCHEN / ISLAND UNIT
BUILT IN CUPBOARDS